


Drawing Not To Scale

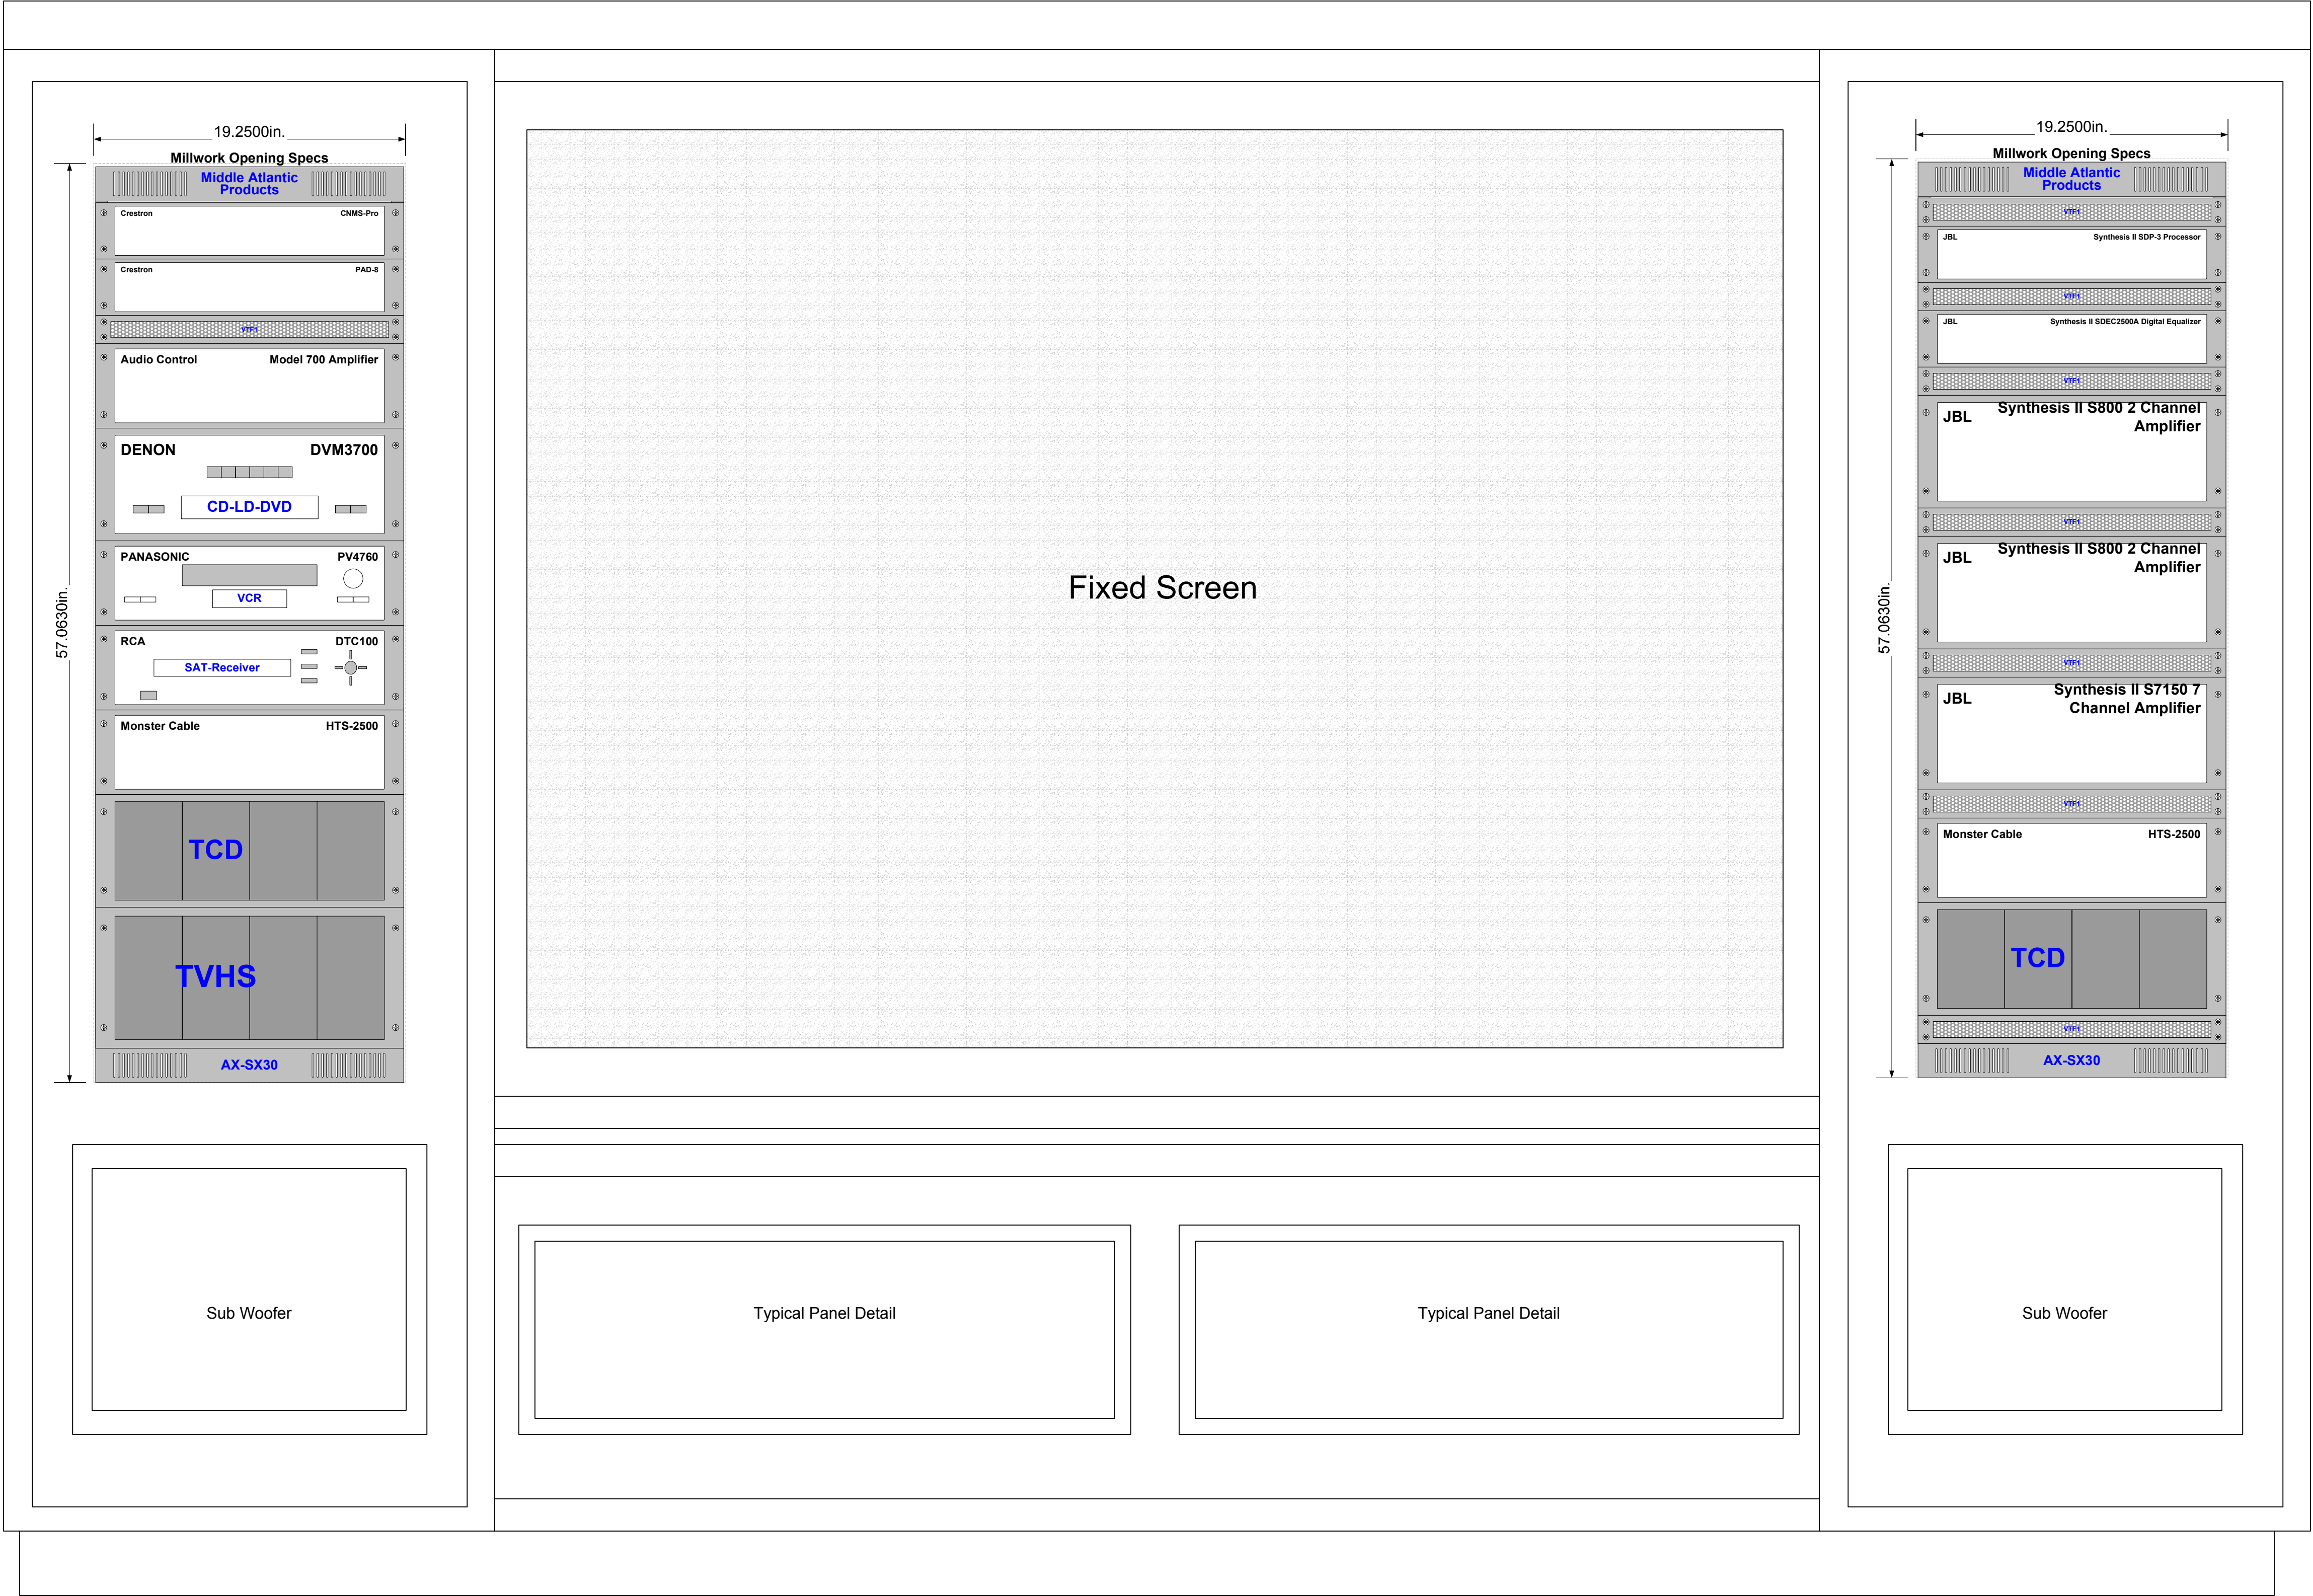

Pro - Comm, Inc.  
19630 40th Avenue West  
Lynnwood, Washington 98036  
Voice 800.774.9000  
Fax 425.774.6317



Dates:

Created	12/11/2001
Modified	12/11/2001
Printed	1/3/2002

Leavitt Construction  
Johnson Residence  
Job #3039

Cabinet Layout