



Attic Prewire Location

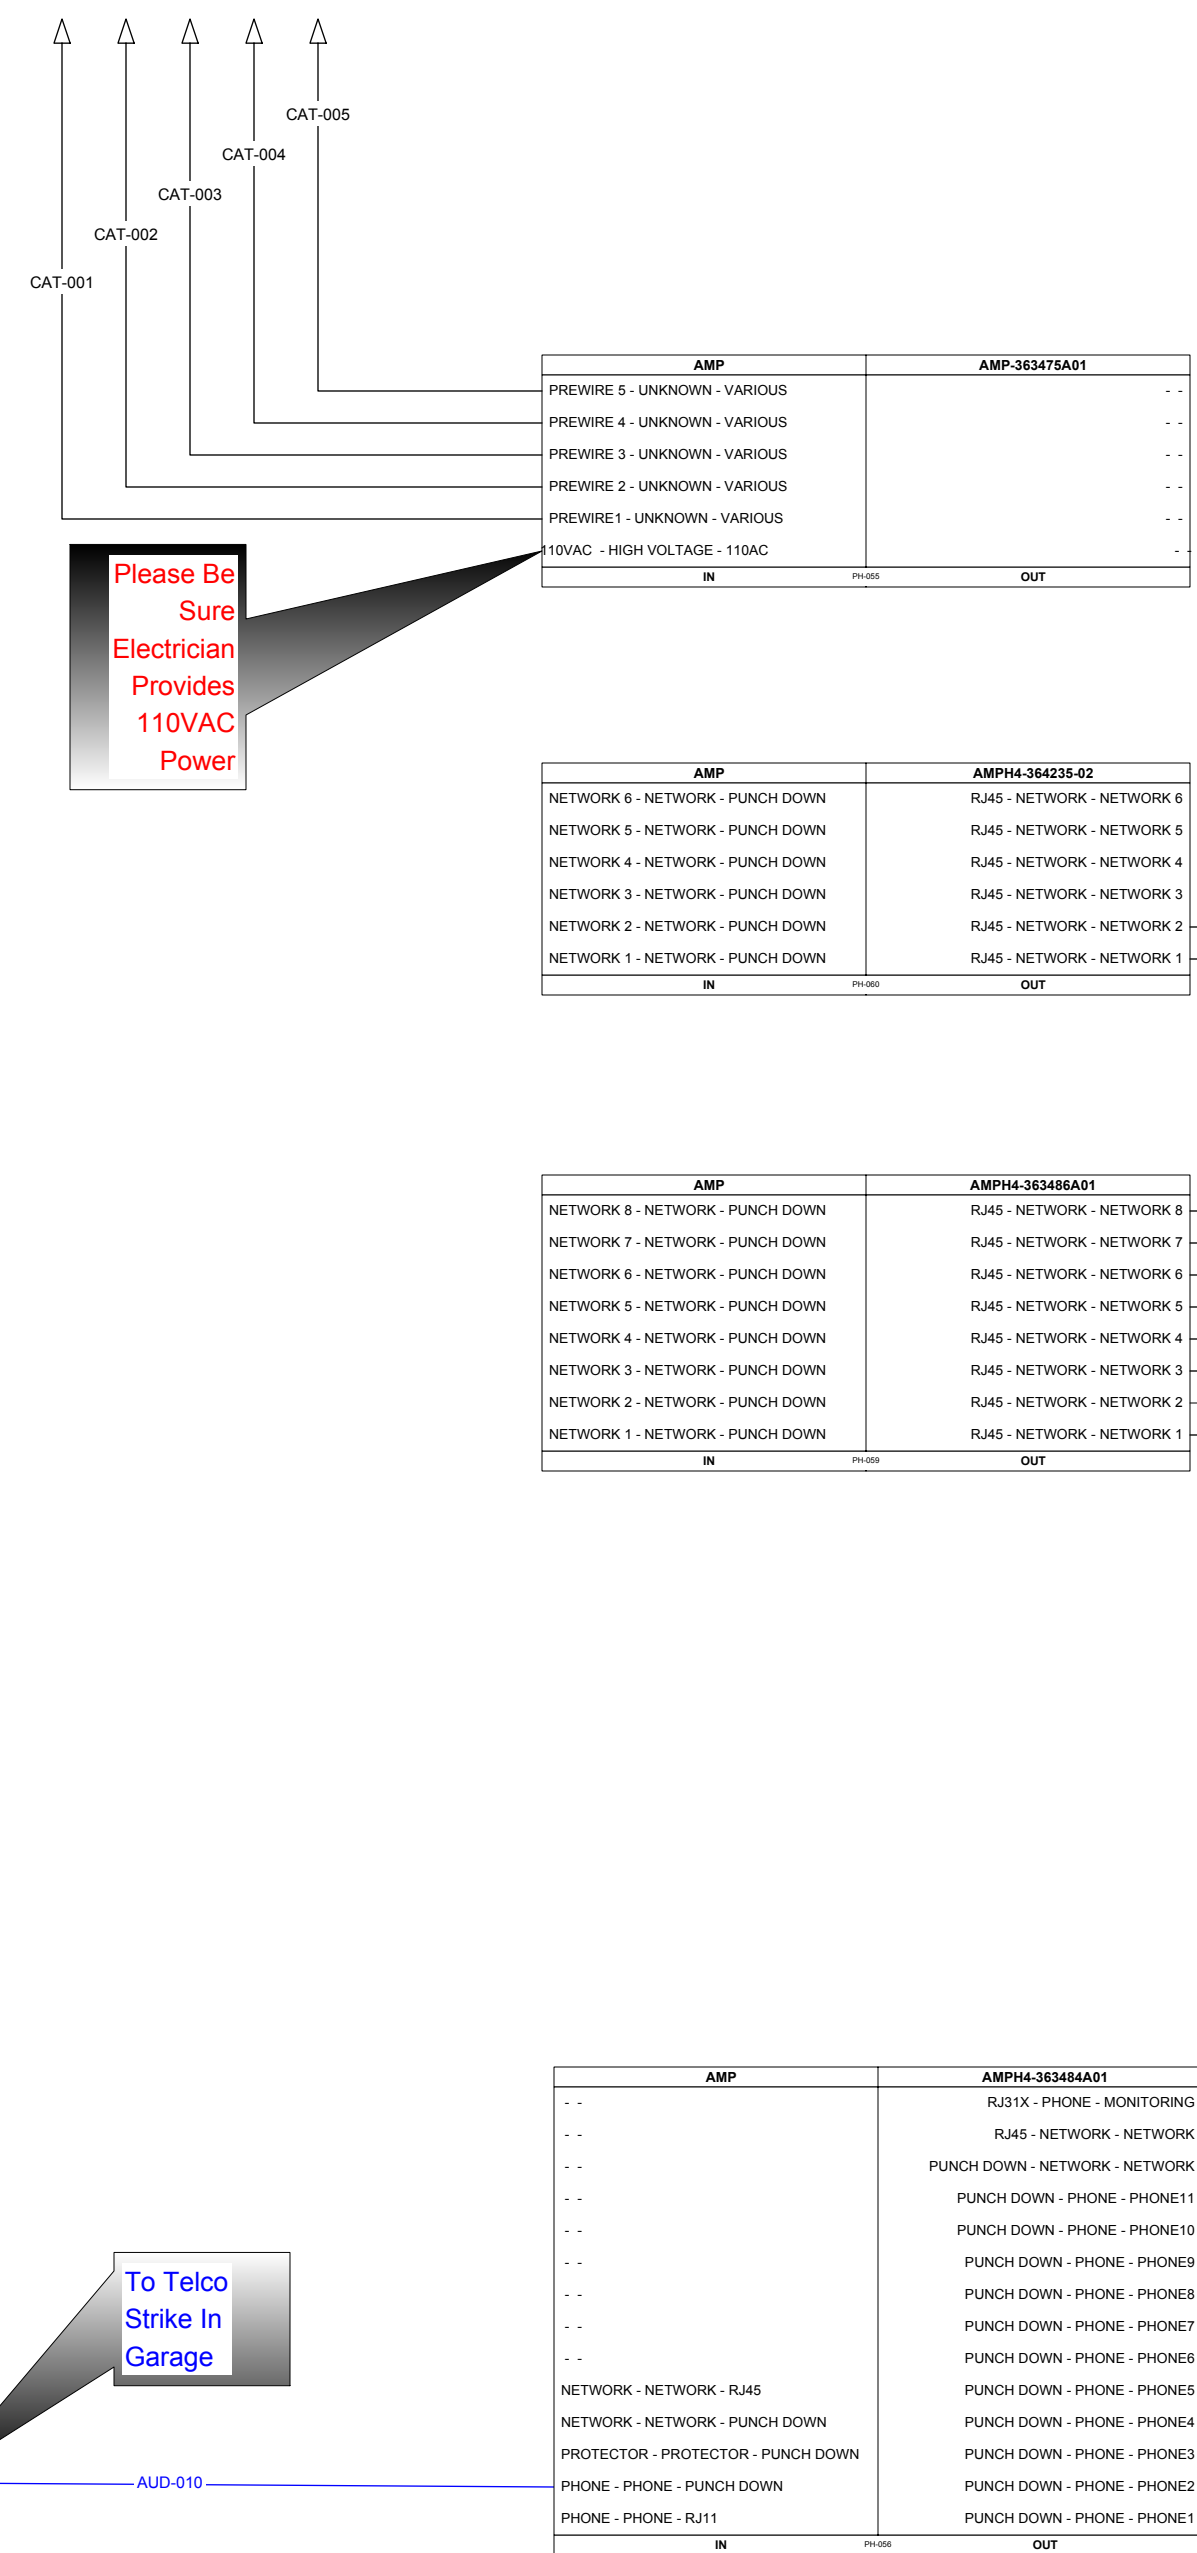

To Telco Strike In Garage

To Telco Strike In Garage

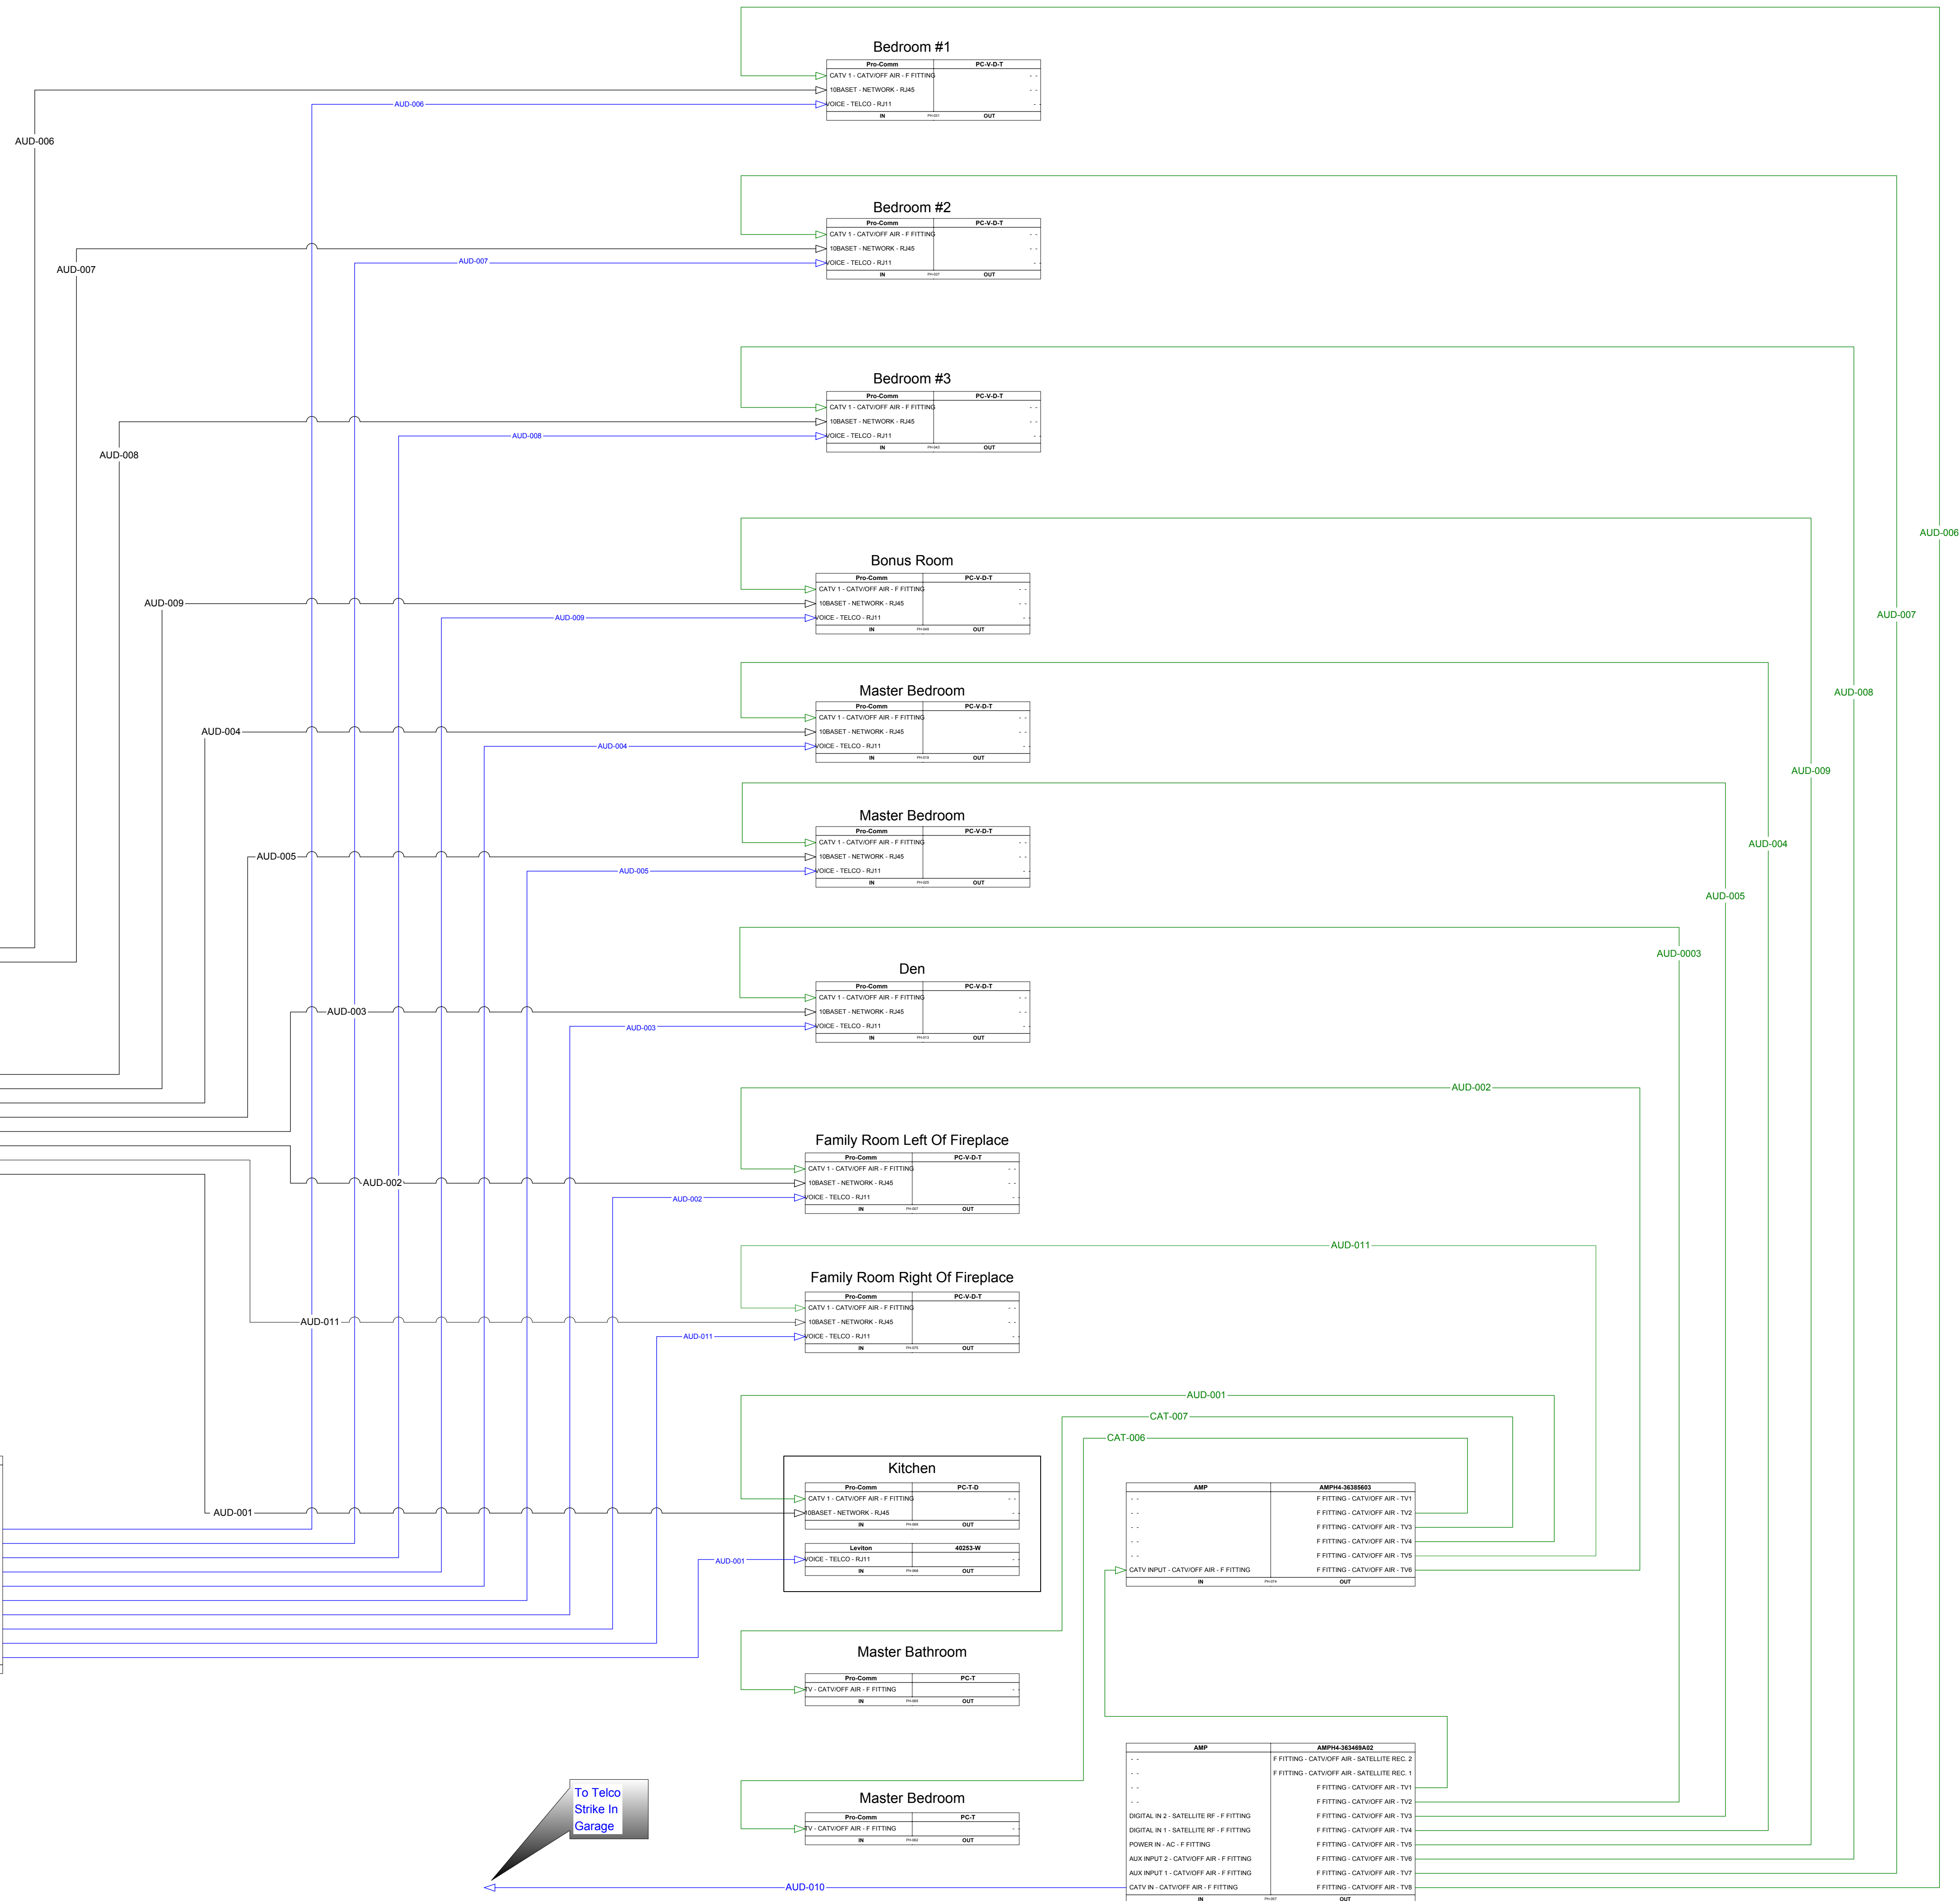

Job #6004

Dates:
 Created 10/16/2001
 Modified 11/16/2001
 Printed 12/4/2001